


ATTENUATION POND 1: SECTION B-B

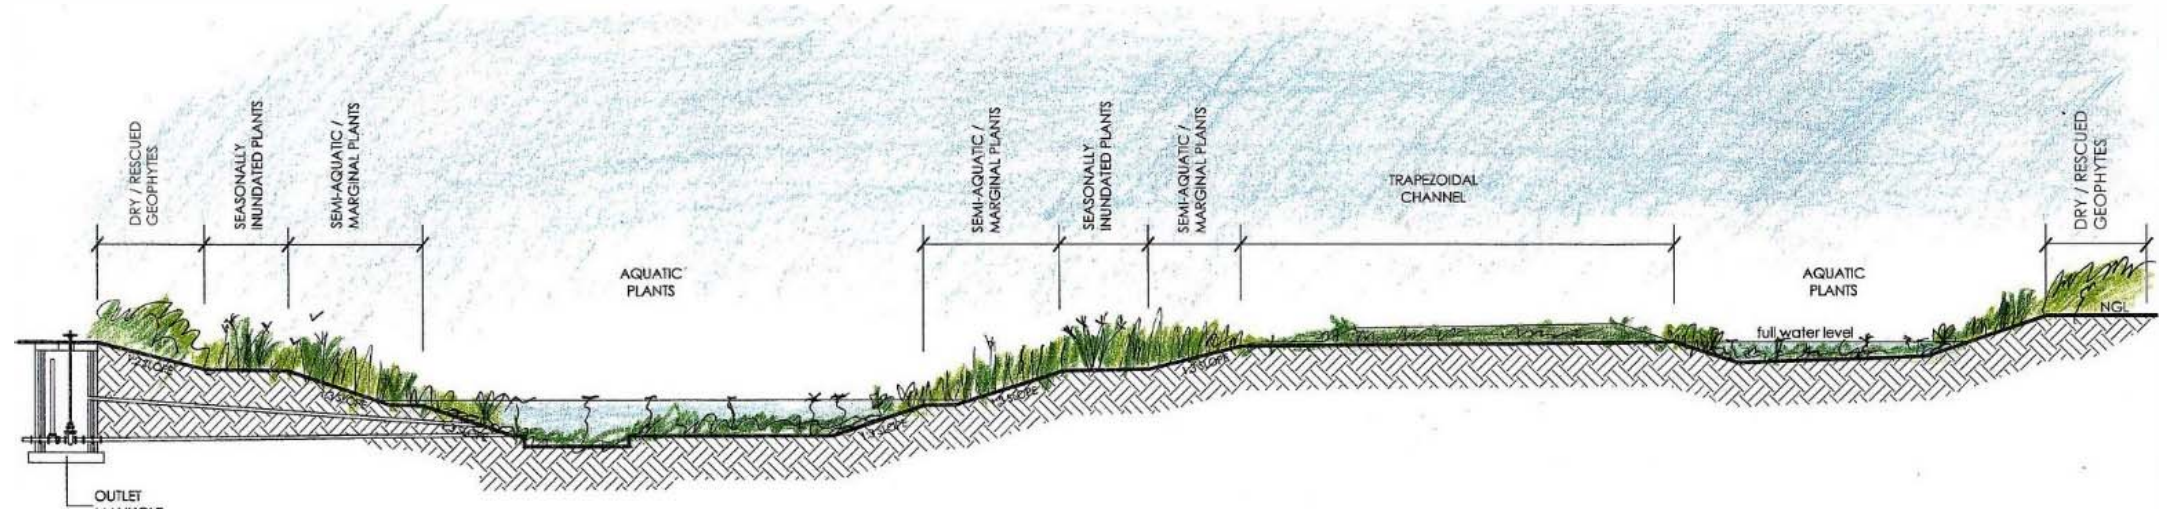

ATTENUATION POND 1: SECTION A-A

EMERGENCY SPILLWAY



ATTENUATION POND 2: SECTION C-C

# VALUE LOGISTICS

KRAALFONTEIN, CAPE TOWN

## INDUSTRIAL DEVELOPMENTS

**cndv**  
landscape  
architects